



ENTRY ELEVATION

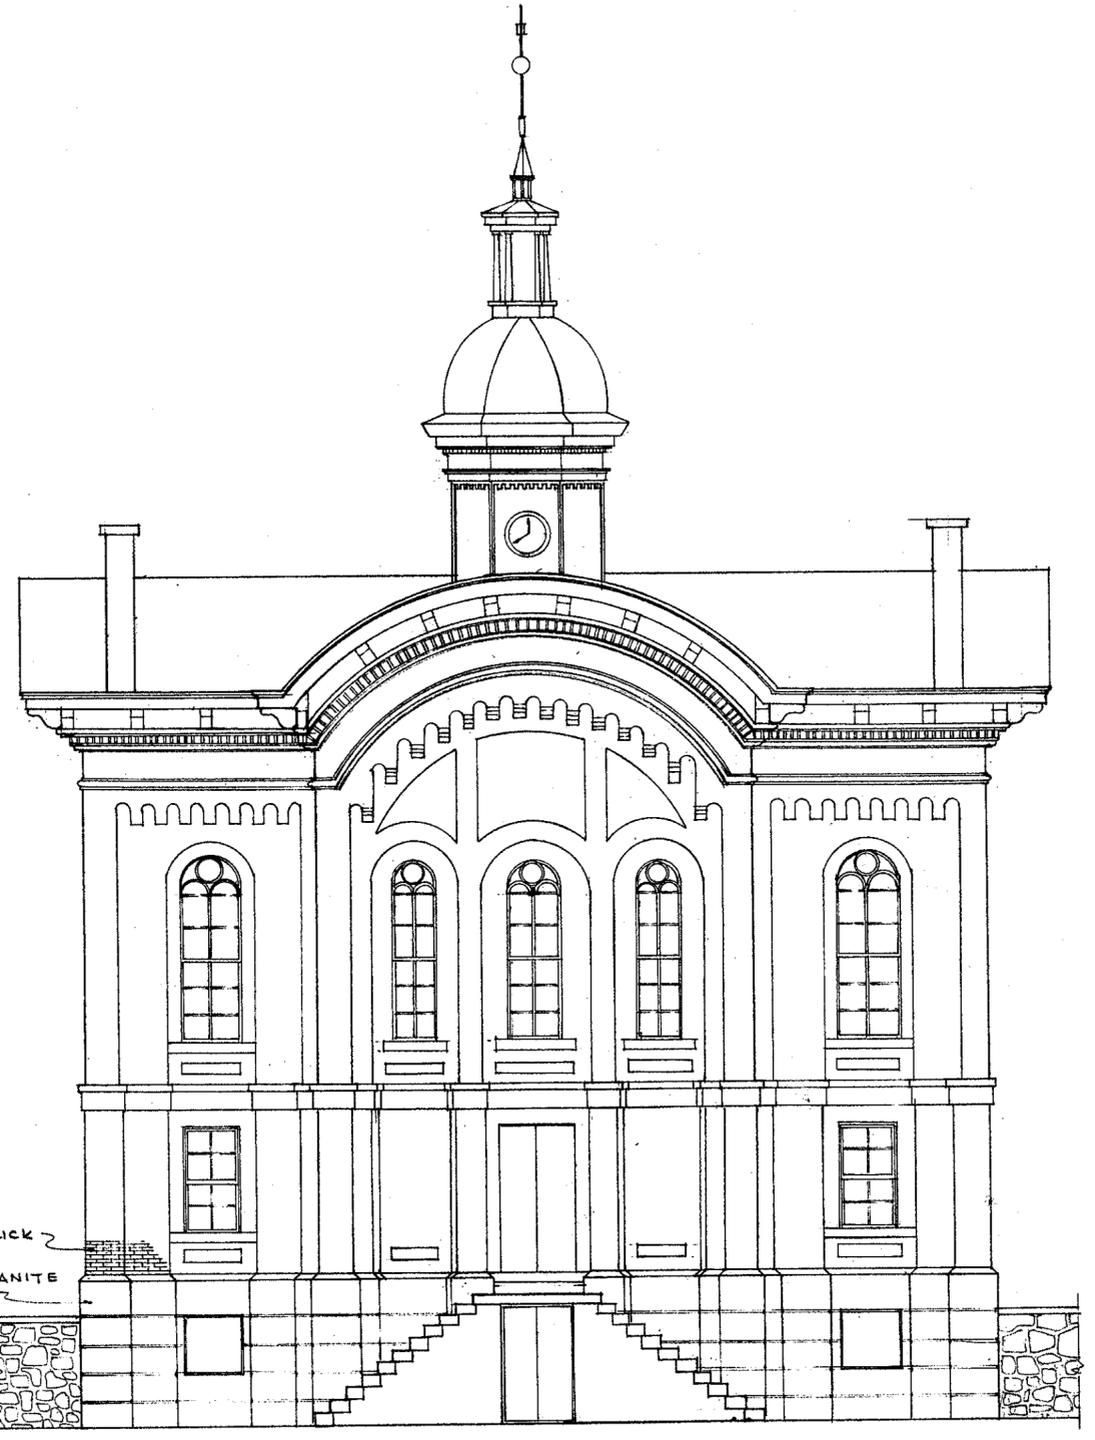

REAR ELEVATION

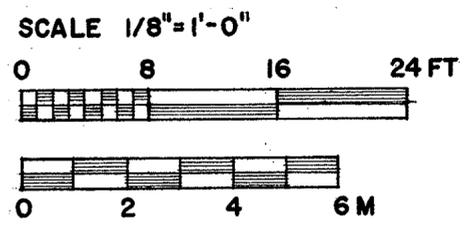

DRAWN BY MAX ISLEY, BERT ELLENTUCK

UNDER DIRECTION OF UNITED STATES DEPARTMENT OF THE INTERIOR  
NATIONAL PARK SERVICE, BRANCH OF PLANS AND DESIGN

MAIN STREET

NAME OF STRUCTURE  
**CASWELL COUNTY COURT HOUSE**  
YANCEYVILLE, NORTH CAROLINA

SURVEY NO.  
NC-192

HISTORIC AMERICAN  
BUILDINGS SURVEY  
SHEET 4 OF 6 SHEETS

LIBRARY OF CONGRESS  
INDEX NUMBER